
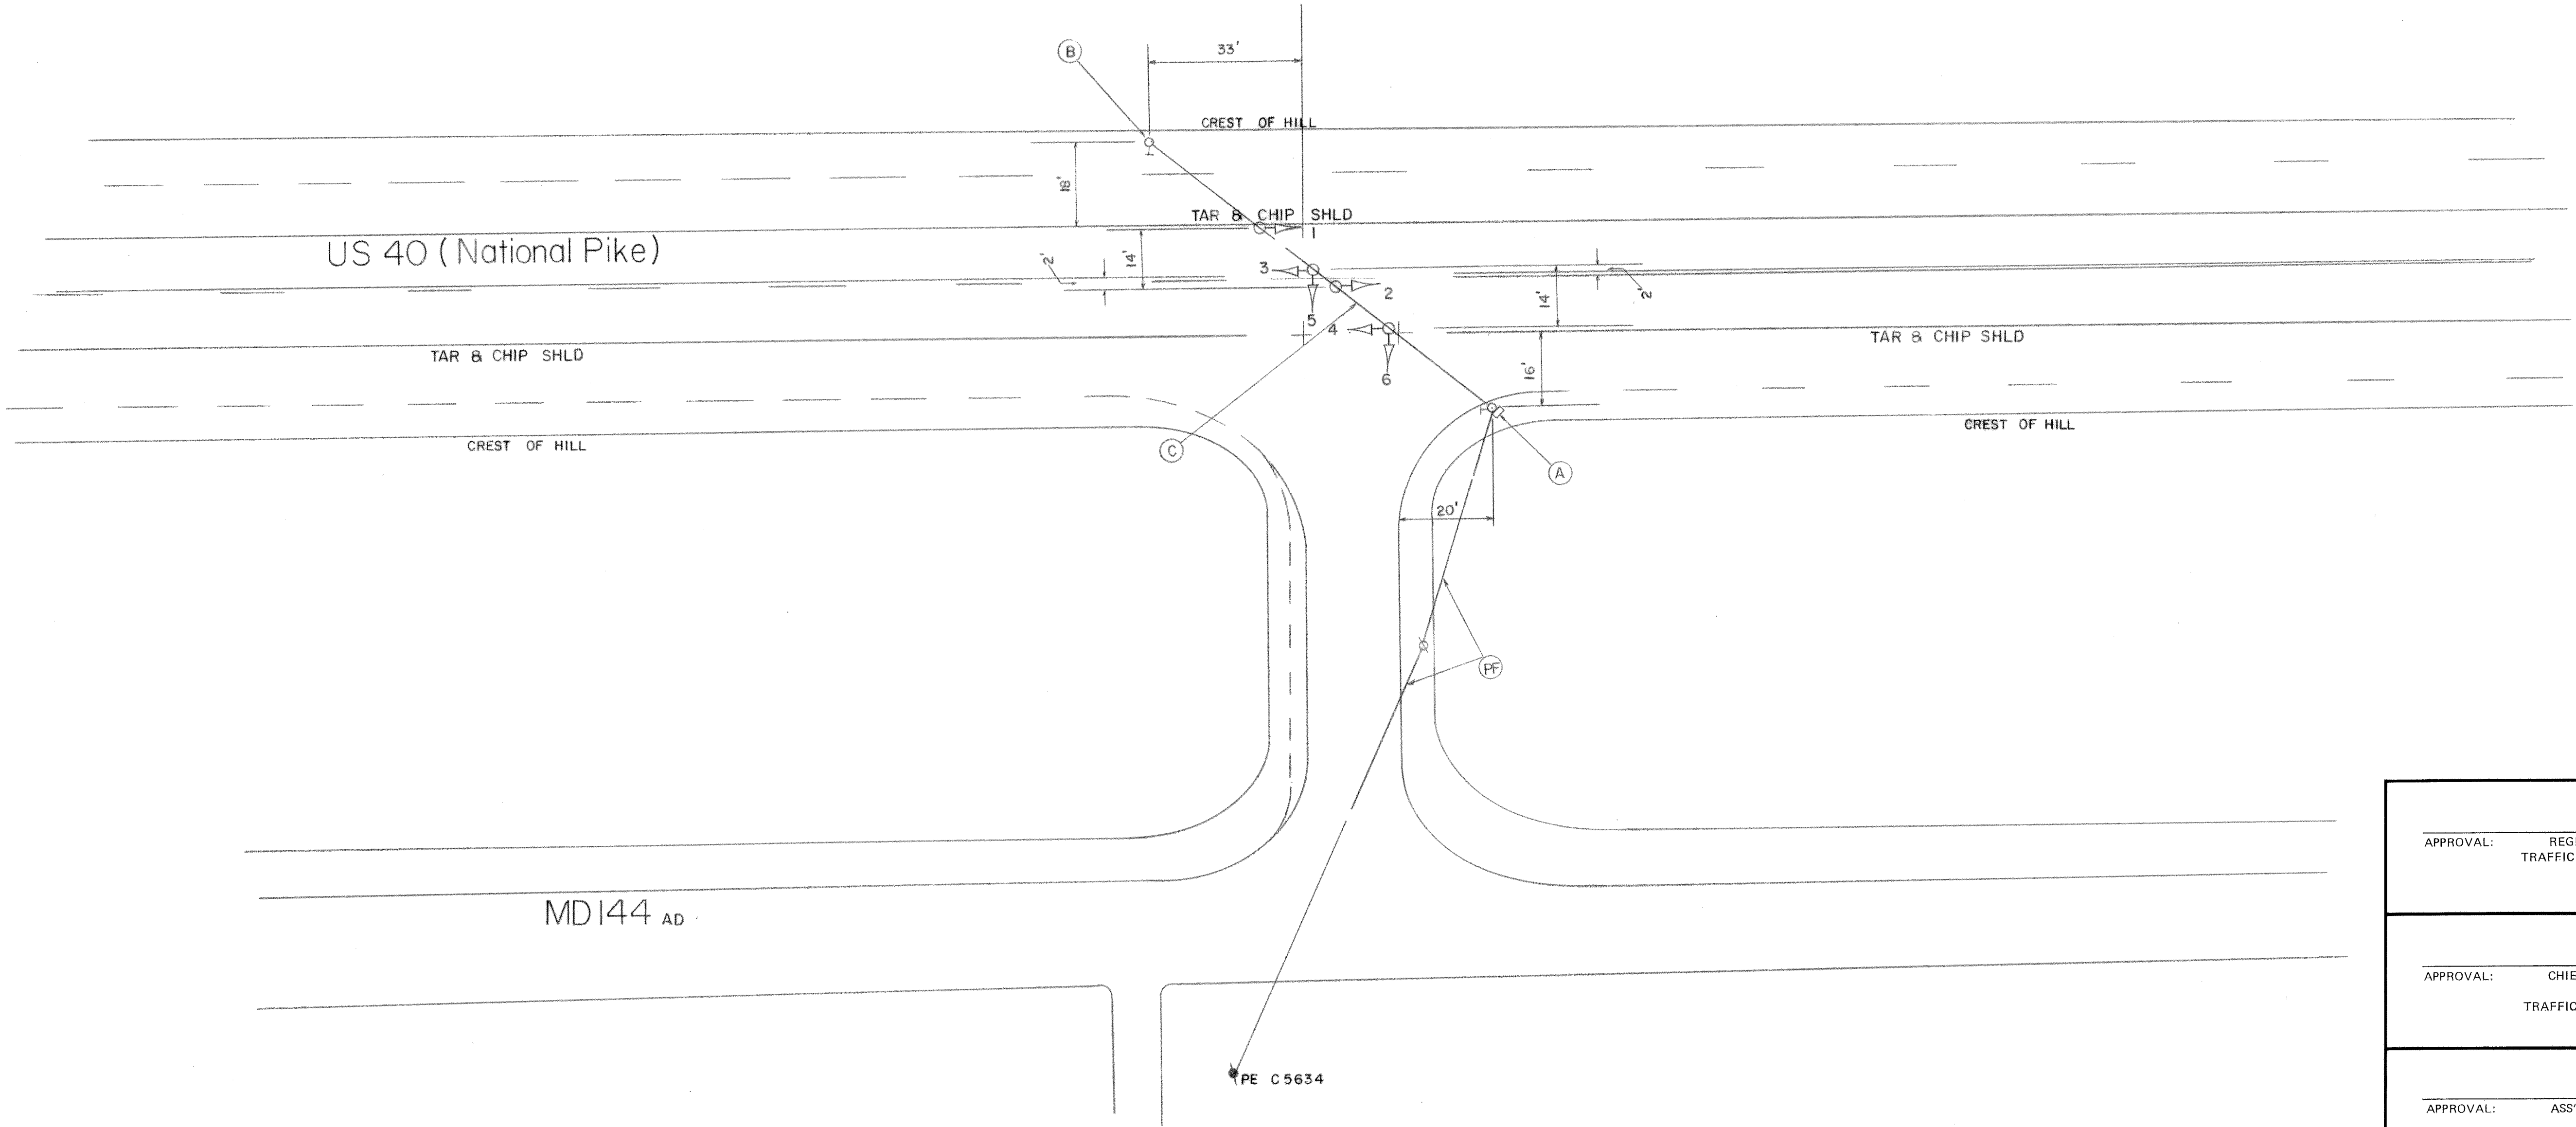


F.H.W.A. REGION NO.	STATE	FED. AID PROJ. NO.	SHEET NO.	TOTAL SHEETS
3	MD.			

SIGNALS

12" 12"
Y R
1-4 5-6

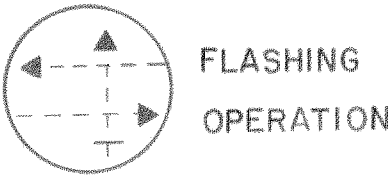

APPROVAL: REGIONAL
TRAFFIC ENGINEER

APPROVAL: CHIEF-BUREAU
OF
TRAFFIC ENGINEERING

APPROVAL: ASS'T. CHIEF ENGINEER
TRAFFIC

REVISIONS			

STATE OF MARYLAND
DEPARTMENT OF TRANSPORTATION
STATE HIGHWAY ADMINISTRATION
TRAFFIC DIVISION — BUREAU OF TRAFFIC ENGINEERING

US 40 (National Pike) & MD 144 AD

SCALE 1" = 20' DATE 10/31/77 CONTRACT NO.

DRAWN BY: John Boling COUNTY: ALLEGANY

DESIGNED BY: J. Boling SIGNAL NO.:

CHECKED BY:

DRAWING NO.
TS-1585